Registration
Mark**Notes:**


Drawings are based on survey data and may not accurately represent what is physically present.

Do not scale from this drawing. All dimensions are to be verified on site before proceeding with the work.

All dimensions are in millimeters unless noted otherwise.

Purcell shall be notified in writing of any discrepancies.

Key Plan
not to scale

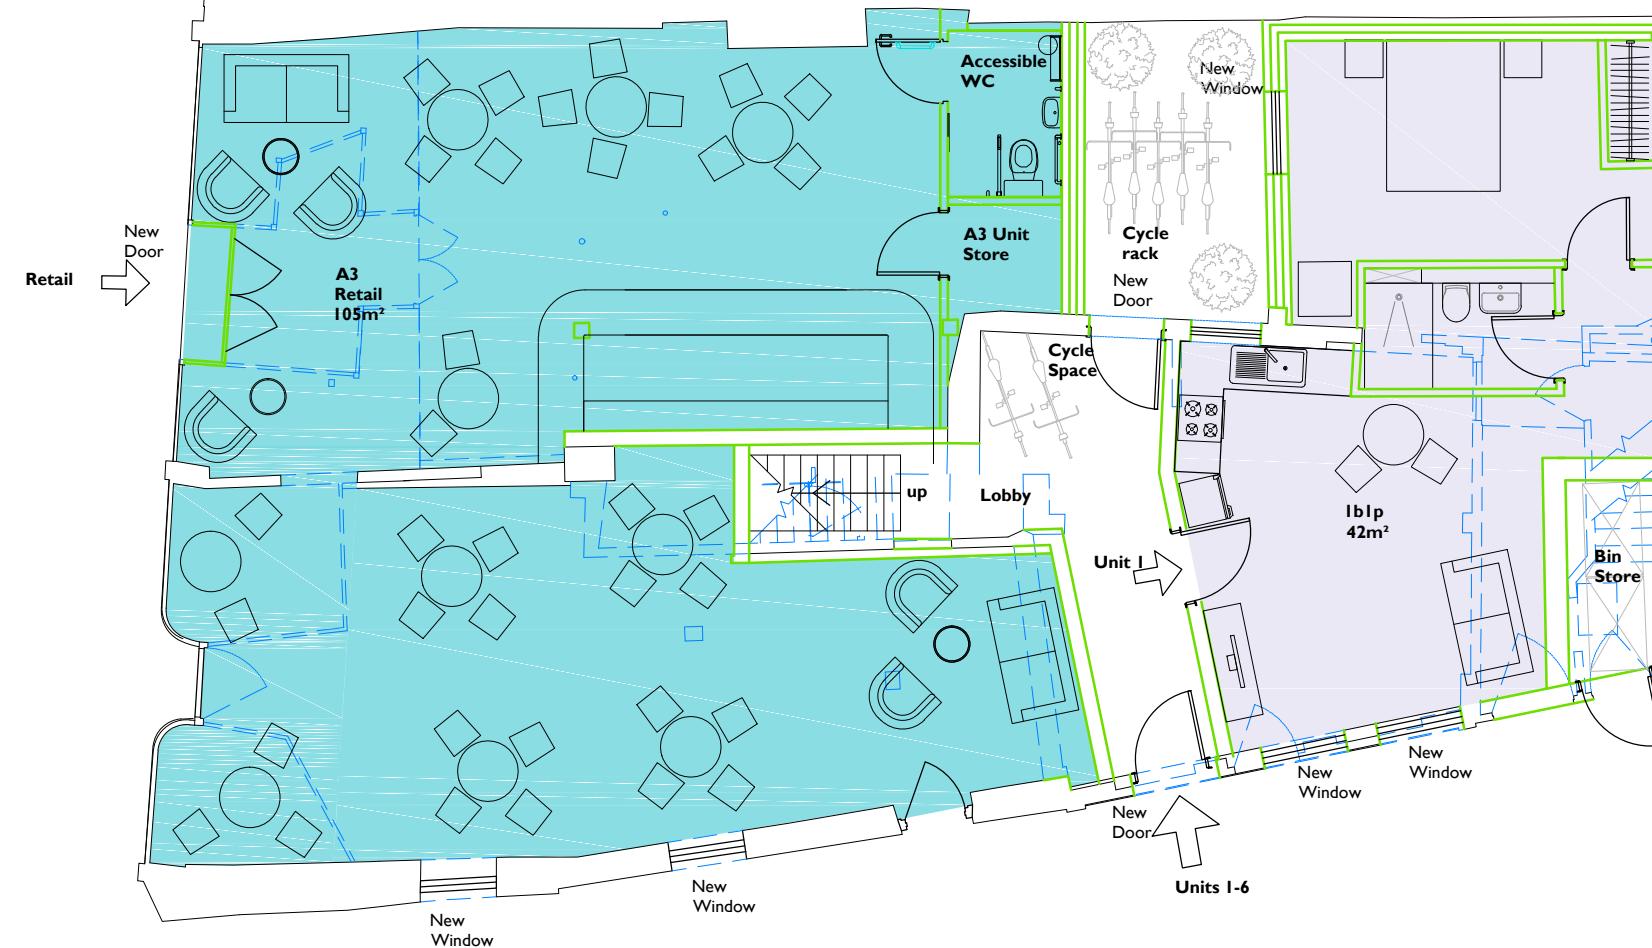

I
000 **Ground Floor Proposed**
I:100@A3

| ISSUE | DATE | DRAWN | CHECKED | DESCRIPTION |
|-------------------------|---|-------|---------|-------------|
| CLIENT | Colchester Borough Council | | | |
| PROJECT | Jacks, 5-6 St Nicholas St & 60 Culver St East | | | |
| DRAWING TITLE | Option 3 Ground Floor Plan | | | |
| SIZE & SCALE | A3L I:100@A3 | | | |
| DRAWING STATUS | WORK IN PROGRESS | | | |
| JOB NUMBER | 236788 | | | |
| DRAWING NO. | 001 | | | |
| REVISION | - | | | |

