


RED LINE DENOTES LICENSABLE AREA

FIRE EXTINGUISHER

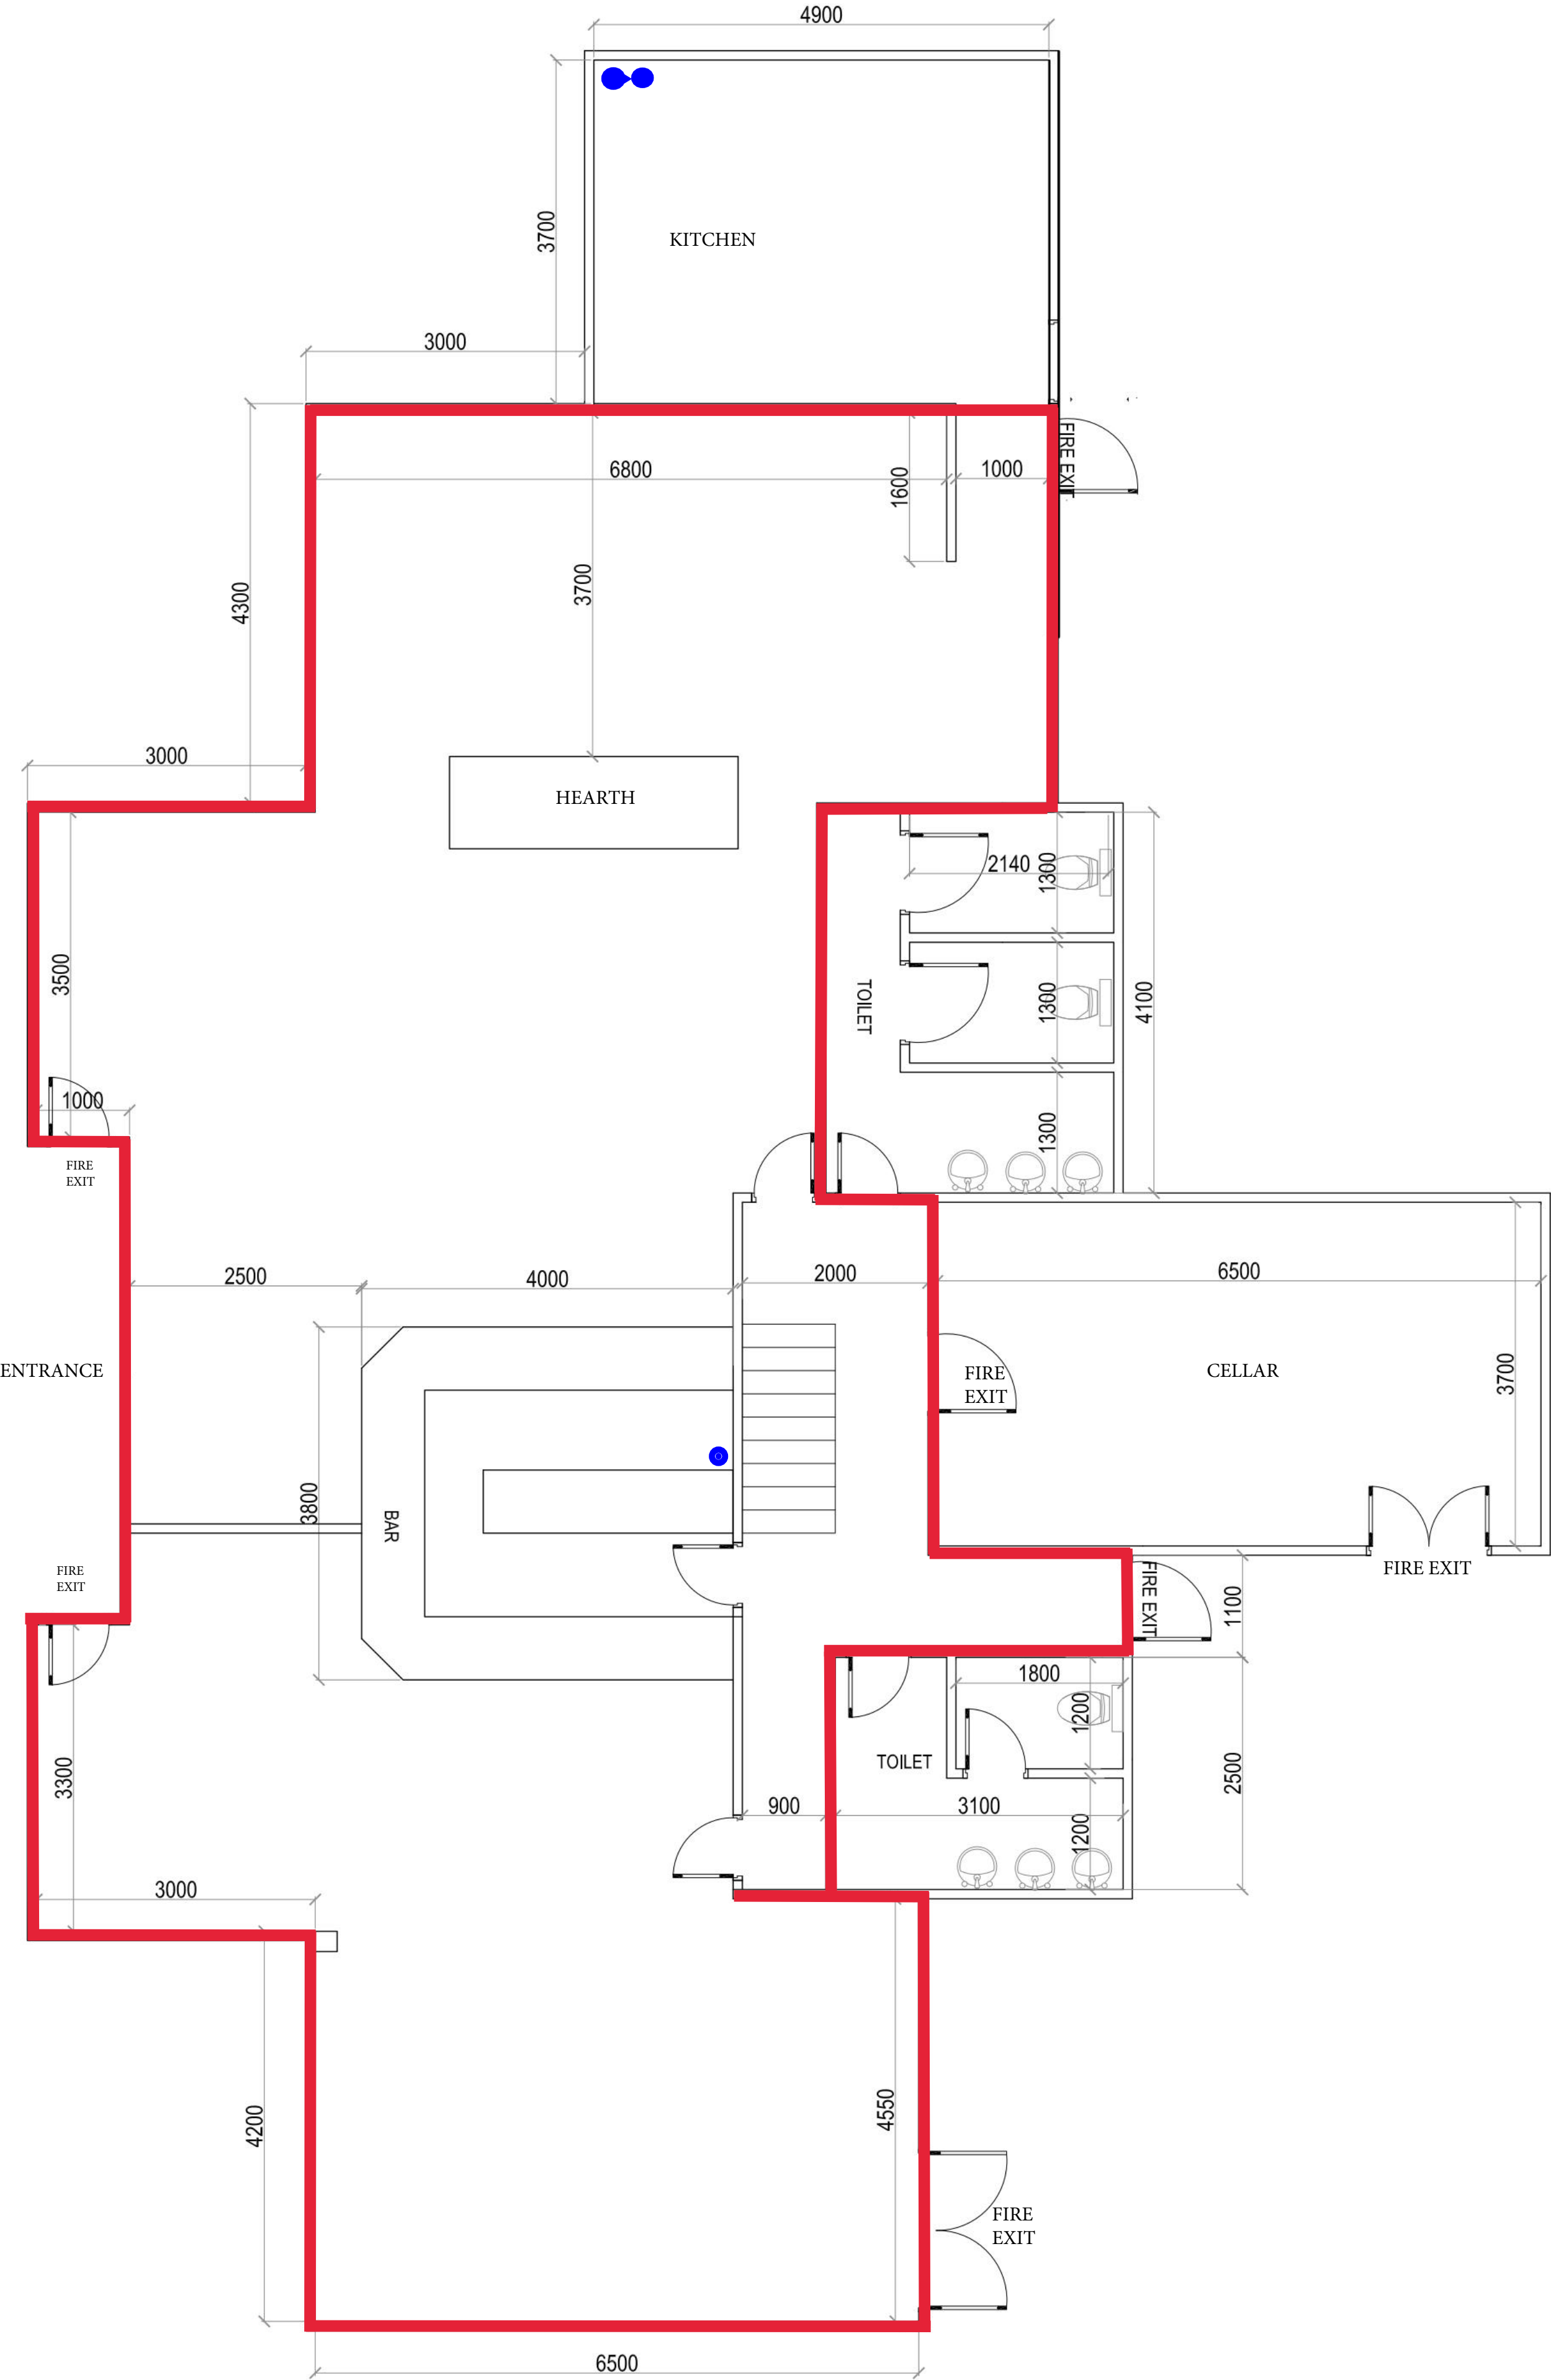

FLOOR PLAN

DESIGN:	ADDRESS The Leather Bottle, Shrub End Road, Colchester, CO3 4RH	S.P:	ISSUE: 2
STAGED PLAN: LA 2003 PLANS		SCALE 1:25 01/03/2022	
CLIENT: M. BURCH	USE FIGURED DIMENSIONS AT ALL TIMES. REFER ANY ENQUIRES TO BUILDING CONTRACTOR. ALL DIMENSIONS TO BE VERIFIED ON SITE PRIOR TO CONSTRUCTION. ALL WORK TO COMPLY WITH LOCAL AUTHORITY REGULATIONS.	DWG NO: AR-001	LAND AREA: