


ELa **EMERGENCY LIGHTING**

-  NEW L.C.D. CEILING MONITOR
-  POWDER FIRE EXTINGUISHER
-  CO FIRE EXTINGUISHER
-  FIRE BLANKET
-  SMOKE DETECTOR
-  HEAT DETECTOR
-  EMERGENCY INTERNAL EGRESS SIGNAGE
-  EXTERNAL EMERGENCY EGRESS SIGNAGE

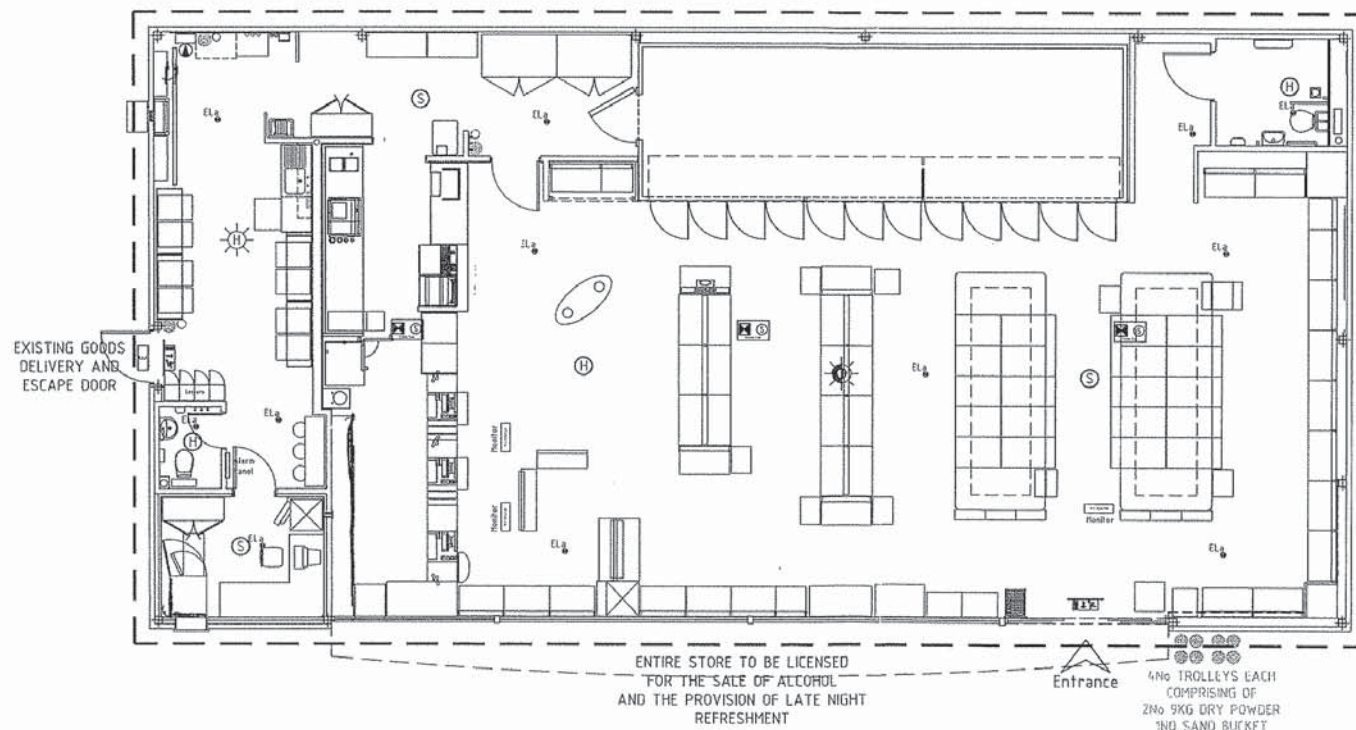

1:100



SITE O.S. LOCATION MAP 1:2500

NO.	DATE	DESCRIPTION
REVIEWS		
STATUS		
PLANNING DRAWING		
 BP OIL UK Ltd Asset Development		
BP OIL UK LTD Asset Development WISTON GATE HOUSE MILTON KEYNES ENGLAND MK9 1ES Tel No 01908 853000 Fax No 01908 853099		EASTWOOD SF CONNECT IPSWICH ROAD COLCHESTER CO1 0EX
DRAWING NO. PERALL DATE: 01/06/2004 DESIGN (EXCISE) ASSET DATE: AUG 2004 APPROVED BY BP LEICESTER DATE: AUG 2004 APPROVED BY ASSET DATE:		PREMISES LICENSE NEW SHOP LAYOUT
SCALE: 1:50000 SHEET NUMBER, TOTAL OF 10 SHEET NO. 01 OF 10		DRAWING NUMBER 15198 - 79 - PL ARCHITECT -
This drawing has been prepared in accordance with BP UK Ltd Asset Development Planning & Surveying Regulations. Copyright © BP UK Ltd. All Rights Reserved. No part of this drawing may be reproduced without the prior written permission of BP UK Ltd.		