


APPENDIX 2
Rovers Tye - Proposed Plan

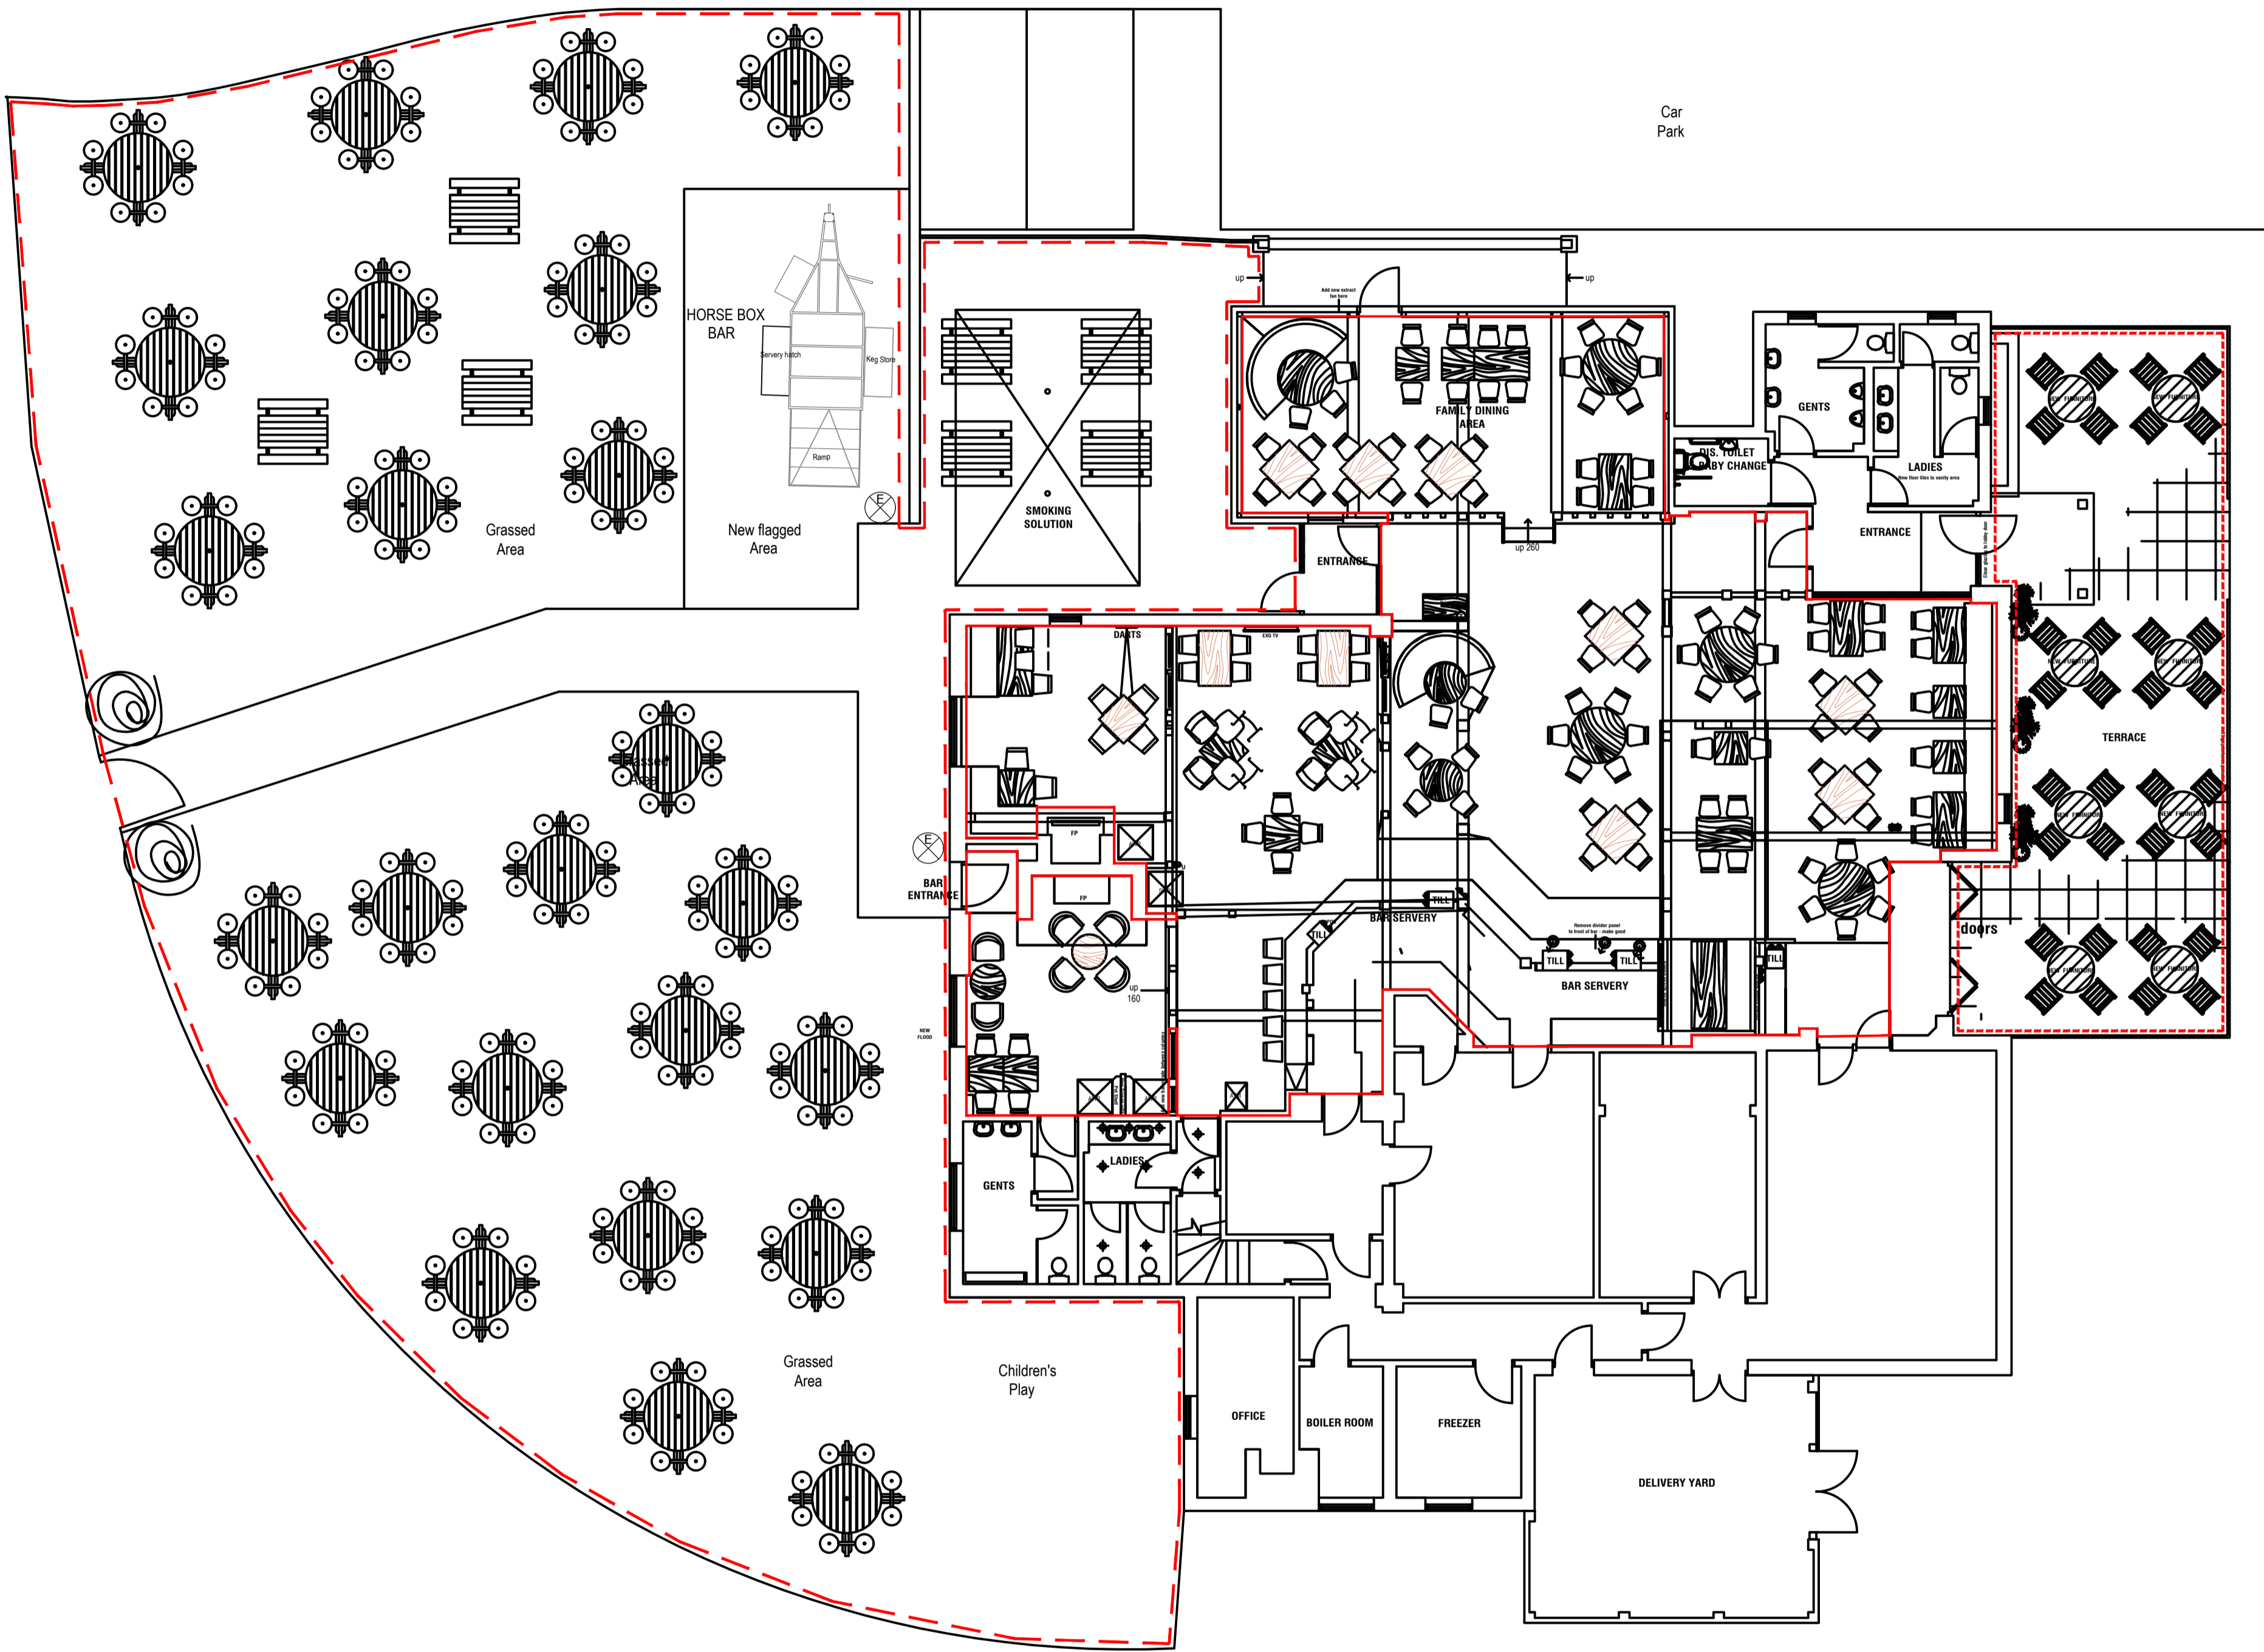

PROPOSED LAYOUT
INTERNAL EDA 265 m2 - 2755 sqft
EXTERNAL EDA 720 m2 - 7750 sqft

Emergency light-fitting
(Flourescent Downlight
or luminaire)

EXTERNAL AREA FOR SALE AND CONSUMPTION OF ALCOHOL
ALL INTERNAL LICENSABLE ACTIVITIES

Revision	Amendment	Date
Project ROVERS TYE, IPSWICH ROAD, COLCHESTER C04 9BA		
Client GREENEKING		
Drawing LICENSING PLAN		
Scale 1:100 @ A1		Drawing Number
Date JUNE 2019		LIC01